

H G F E D C B A

4

4

3

3


2

2

1

1

Gehsteig

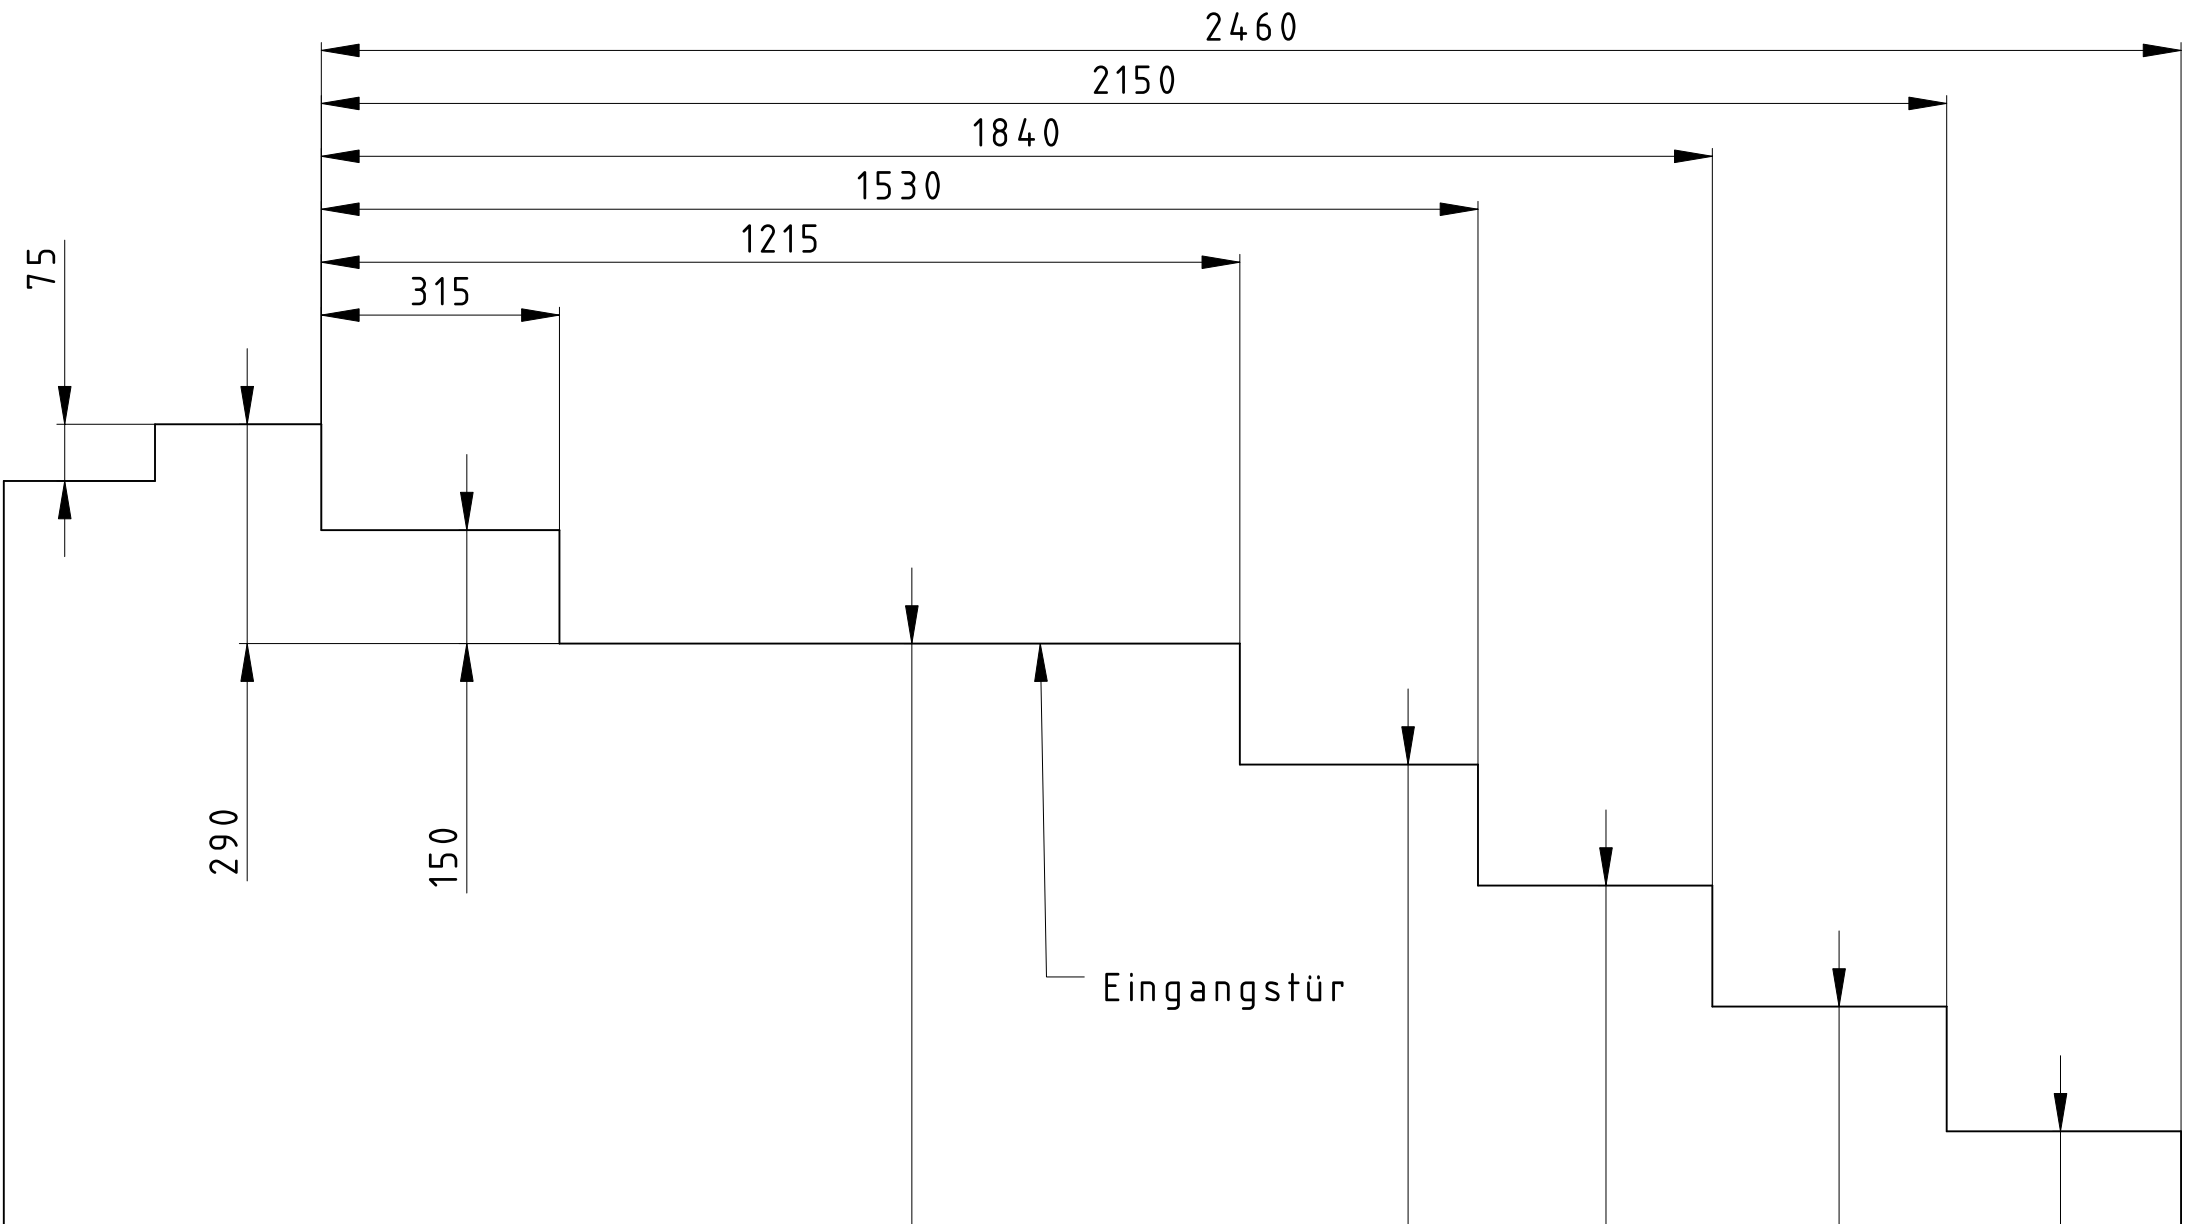

Eingangstür

Außenbereich  
2 Stufen

Innenbereich  
5 Stufen

Metalab Vorraum

DESIGNED BY: ripper		<h1>Stiegen Eingangsbereich</h1>		I	-
DATE: 2024-07-07				H	-
CHECKED BY: luto		Metalab		G	-
DATE: 2024-07-07				F	-
SIZE: <b>A3</b>				E	-
SCALE: 1:10	WEIGHT (kg): -			D	-
DRAWING NUMBER: -		SHEET: 1/1		C	-
This drawing is our property; it can't be reproduced or communicated without our written agreement.				B	-
				A	-

H G F E D C B A